



© COPYRIGHT OKTRA LTD
THIS DRAWING REMAINS THE COPYRIGHT OF OKTRA LTD. TO BE USED SOLELY FOR THE PROJECT AND INFORMATION AS TITLED. THIS DRAWING MUST NOT BE COPIED WITHOUT PRIOR WRITTEN CONSENT. CONTRACTORS ARE RESPONSIBLE FOR ENSURING ALL WORKS COMPLY WITH ALL RELEVANT STATUTORY REQUIREMENTS AND BRITISH STANDARDS.
DO NOT SCALE FROM DRAWING. CONTRACTORS MUST CHECK ALL DIMENSIONS, LEVELS AND SERVICES PRIOR TO COMMENCEMENT OF ANY WORKS. OKTRA LTD MUST BE NOTIFIED OF ANY DISCREPANCIES.

GENERAL ARRANGEMENT LEGEND

Symbols shown are not to scale - some symbols may not appear on the layout plan

COMPONENT TAGS		
[R1-01] Name	R1 =	ROOM - 1ST FLOOR
	01 =	ROOM NUMBER
		ROOM NAME

PARTITION REFERENCES	
	EXISTING WALLS
	NEW SOLID PARTITIONS
	NEW SINGLE GLAZED PARTITIONS
	NEW ACOUSTIC SINGLE GLAZED PARTITIONS
	NEW DOUBLE GLAZED PARTITIONS

DOOR REFERENCES			
	NEW SOLID DOOR SINGLE		NEW SOLID DOOR DOUBLE
	NEW GLAZED DOOR SINGLE		NEW GLAZED DOOR DOUBLE
	NEW SOLID DOOR LEAF & HALF		NEW GLAZED DOOR SLIDING
			NEW GLAZED DOOR DOUBLE


FURNITURE DETAILS		
		
NEW FURNITURE	EXISTING FURNITURE	JOINERY ITEMS

ISSUE	DESCRIPTION	DRWN	CHKD	DATE
-------	-------------	------	------	------

DRAWING STAGE		
Pre-Construction		
CLIENT		
--		
SITE ADDRESS		
--		
PROJECT DIRECTOR	PROJECT MANAGER	
--	--	
PROJECT DESIGNER	TECHNICAL DESIGNER	
Maddi Stevenson	--	
DRAWING TITLE		
LEVEL 1 GENERAL ARRANGEMENT		
PROJECT NO.	SCALE	REVISION
XXXXX	1 : 100 @ A1	
DRAWING NO.		
XXXXX—OKT—01—AZZ—DP—I—0101		

The Courtyard
6 St Cross Street
London
EC1N 8UB

+44 (0)20 7553 9500
oktra.co.uk

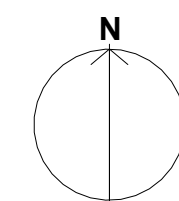



© COPYRIGHT OKTRA LTD
THIS DRAWING REMAINS THE COPYRIGHT OF OKTRA LTD. TO BE USED SOLELY FOR THE PROJECT AND INFORMATION AS TITLED. THIS DRAWING MUST NOT BE COPIED WITHOUT PRIOR WRITTEN CONSENT. CONTRACTORS ARE RESPONSIBLE FOR ENSURING ALL WORKS COMPLY WITH ALL RELEVANT STATUTORY REQUIREMENTS AND BRITISH STANDARDS.

DO NOT SCALE FROM DRAWING. CONTRACTORS MUST CHECK ALL DIMENSIONS, LEVELS AND SERVICES PRIOR TO COMMENCEMENT OF ANY WORKS. OKTRA LTD MUST BE NOTIFIED OF ANY DISCREPANCIES.

GENERAL ARRANGEMENT LEGEND

Symbols shown are not to scale - some symbols may not appear on the layout plan

COMPONENT TAGS

[R1-01] Name	R1 = ROOM - 1ST FLOOR 01 = ROOM NUMBER Name = ROOM NAME
-----------------	---

PARTITION REFERENCES

	EXISTING WALLS
	NEW SOLID PARTITIONS
	NEW SINGLE GLAZED PARTITIONS
	NEW ACOUSTIC SINGLE GLAZED PARTITIONS
	NEW DOUBLE GLAZED PARTITIONS

DOOR REFERENCES

NEW SOLID DOOR SINGLE	NEW SOLID DOOR DOUBLE	NEW GLAZED DOOR SINGLE	NEW GLAZED DOOR DOUBLE
NEW SOLID DOOR LEAF & HALF	NEW GLAZED DOOR SLIDING	NEW GLAZED DOOR DOUBLE	

FURNITURE DETAILS

NEW FURNITURE	EXISTING FURNITURE	JOINERY ITEMS


ISSUE	DESCRIPTION	DRWN	CHKD	DATE
-------	-------------	------	------	------

DRAWING STAGE		
Pre-Construction		
CLIENT		

SITE ADDRESS		

PROJECT DIRECTOR	PROJECT MANAGER	
---	---	
PROJECT DESIGNER	TECHNICAL DESIGNER	
Maddi Stevenson	---	
DRAWING TITLE		
LEVEL 1 GENERAL ARRANGEMENT - OPTION B		
PROJECT NO.	SCALE	REVISION
XXXXX	1 : 100 @ A1	
DRAWING NO.		
XXXXX—OKT—01—AZZ—DP—I—0101B		

The Courtyard
6 St Cross Street
London
EC1N 8UB
+44 (0)20 7553 9500
oktra.co.uk

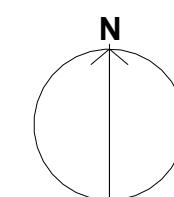



© COPYRIGHT OKTRA LTD
THIS DRAWING REMAINS THE COPYRIGHT OF OKTRA LTD. TO BE USED SOLELY FOR THE PROJECT AND INFORMATION AS TITLED. THIS DRAWING MUST NOT BE COPIED WITHOUT PRIOR WRITTEN CONSENT. CONTRACTORS ARE RESPONSIBLE FOR ENSURING ALL WORKS COMPLY WITH ALL RELEVANT STATUTORY REQUIREMENTS AND BRITISH STANDARDS.
DO NOT SCALE FROM DRAWING. CONTRACTORS MUST CHECK ALL DIMENSIONS, LEVELS AND SERVICES PRIOR TO COMMENCEMENT OF ANY WORKS. OKTRA LTD MUST BE NOTIFIED OF ANY DISCREPANCIES.

GENERAL ARRANGEMENT LEGEND

Symbols shown are not to scale - some symbols may not appear on the layout plan

COMPONENT TAGS		
[R1-01] Name	R1 = ROOM - 1ST FLOOR 01 = ROOM NUMBER	
		Room Name

PARTITION REFERENCES	
[Symbol]	EXISTING WALLS
[Symbol]	NEW SOLID PARTITIONS
[Symbol]	NEW SINGLE GLAZED PARTITIONS
[Symbol]	NEW ACOUSTIC SINGLE GLAZED PARTITIONS
[Symbol]	NEW DOUBLE GLAZED PARTITIONS

DOOR REFERENCES			
[Symbol]	NEW SOLID DOOR SINGLE	[Symbol]	NEW SOLID DOOR DOUBLE
[Symbol]	NEW GLAZED DOOR SINGLE	[Symbol]	NEW GLAZED DOOR DOUBLE
[Symbol]	NEW SOLID DOOR LEAF & HALF	[Symbol]	NEW GLAZED DOOR SLIDING
		[Symbol]	NEW GLAZED DOOR DOUBLE

FURNITURE DETAILS		
[Symbol]	NEW FURNITURE	
[Symbol]	EXISTING FURNITURE	
[Symbol]	JOINERY ITEMS	

ISSUE	DESCRIPTION	DRWN	CHKD	DATE
-------	-------------	------	------	------


DRAWING STAGE		
Pre-Construction		
CLIENT		
--		
SITE ADDRESS		
--		
PROJECT DIRECTOR	PROJECT MANAGER	
--	--	
PROJECT DESIGNER	TECHNICAL DESIGNER	
Maddi Stevenson	--	
DRAWING TITLE		
LEVEL 2 GENERAL ARRANGEMENT		
PROJECT NO.	SCALE	REVISION
XXXXX	1 : 100 @ A1	
DRAWING NO.		
XXXXX—OKT—01—AZZ—DP—I—0102		

The Courtyard
6 St Cross Street
London
EC1N 8UB
+44 (0)20 7553 9500
oktra.co.uk



1 Level 03 - GENERAL ARRANGEMENT
1 : 100

SCALE 1:100
1 2 3 4 5 10

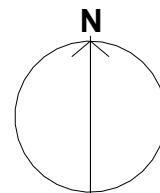

© COPYRIGHT OKTRA LTD
THIS DRAWING REMAINS THE COPYRIGHT OF OKTRA LTD. TO BE USED SOLELY FOR THE PROJECT AND INFORMATION AS TITLED. THIS DRAWING MUST NOT BE COPIED WITHOUT PRIOR WRITTEN CONSENT. CONTRACTORS ARE RESPONSIBLE FOR ENSURING ALL WORKS COMPLY WITH ALL RELEVANT STATUTORY REQUIREMENTS AND BRITISH STANDARDS.

DO NOT SCALE FROM DRAWING. CONTRACTORS MUST CHECK ALL DIMENSIONS, LEVELS AND SERVICES PRIOR TO COMMENCEMENT OF ANY WORKS. OKTRA LTD MUST BE NOTIFIED OF ANY DISCREPANCIES.

GENERAL ARRANGEMENT LEGEND

Symbols shown are not to scale - some symbols may not appear on the layout plan

COMPONENT TAGS

[R1-01]
Name
R1 = ROOM - 1ST FLOOR
01 = ROOM NUMBER
Name = ROOM NAME

PARTITION REFERENCES

EXISTING WALLS
NEW SOLID PARTITIONS
NEW SINGLE GLAZED PARTITIONS
NEW ACOUSTIC SINGLE GLAZED PARTITIONS
NEW DOUBLE GLAZED PARTITIONS

DOOR REFERENCES

NEW SOLID DOOR SINGLE
NEW SOLID DOOR DOUBLE
NEW GLAZED DOOR SINGLE
NEW GLAZED DOOR DOUBLE
NEW SOLID DOOR LEAF & HALF
NEW GLAZED DOOR SLIDING
NEW GLAZED DOOR DOUBLE

FURNITURE DETAILS

NEW FURNITURE
EXISTING FURNITURE
JOINERY ITEMS

ISSUE DESCRIPTION
DRAWN CHKD DATE

DRAWING STAGE

Pre-Construction

CLIENT

SITE ADDRESS

PROJECT DIRECTOR PROJECT MANAGER

PROJECT DESIGNER TECHNICAL DESIGNER

Maddi Stevenson

DRAWING TITLE

LEVEL 3 GENERAL ARRANGEMENT

PROJECT NO. SCALE REVISION

XXXXX 1 : 100 @ A1

DRAWING NO.


XXXXX—OKT—01—AZZ—DP—I—0103

oktra
The Courtyard
6 St Cross Street
London
EC1N 8UB
+44 (0)20 7553 9500
oktra.co.uk



1 Level 03 - GENERAL ARRANGEMENT - OPTION B
1 : 100

SCALE 1:100
1 2 3 4 5 10

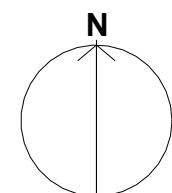

© COPYRIGHT OKTRA LTD
THIS DRAWING REMAINS THE COPYRIGHT OF OKTRA LTD. TO BE USED SOLELY FOR THE PROJECT AND INFORMATION AS TITLED. THIS DRAWING MUST NOT BE COPIED WITHOUT PRIOR WRITTEN CONSENT. CONTRACTORS ARE RESPONSIBLE FOR ENSURING ALL WORKS COMPLY WITH ALL RELEVANT STATUTORY REQUIREMENTS AND BRITISH STANDARDS.
DO NOT SCALE FROM DRAWING. CONTRACTORS MUST CHECK ALL DIMENSIONS, LEVELS AND SERVICES PRIOR TO COMMENCEMENT OF ANY WORKS. OKTRA LTD MUST BE NOTIFIED OF ANY DISCREPANCIES.

GENERAL ARRANGEMENT LEGEND

Symbols shown are not to scale - some symbols may not appear on the layout plan

COMPONENT TAGS	
[R1-01] Name	R1 = ROOM - 1ST FLOOR 01 = ROOM NUMBER = ROOM NAME

PARTITION REFERENCES

	EXISTING WALLS
	NEW SOLID PARTITIONS
	NEW SINGLE GLAZED PARTITIONS
	NEW ACOUSTIC SINGLE GLAZED PARTITIONS
	NEW DOUBLE GLAZED PARTITIONS

DOOR REFERENCES

	NEW SOLID DOOR SINGLE		NEW SOLID DOOR DOUBLE		NEW GLAZED DOOR SINGLE		NEW GLAZED DOOR DOUBLE
	NEW SOLID DOOR LEAF & HALF		NEW GLAZED DOOR SLIDING		NEW GLAZED DOOR DOUBLE		

FURNITURE DETAILS

	NEW FURNITURE		EXISTING FURNITURE		JOINERY ITEMS
--	---------------	--	--------------------	--	---------------

ISSUE	DESCRIPTION	DRWN	CHKD	DATE
-------	-------------	------	------	------

DRAWING STAGE
Pre-Construction

CLIENT
--

SITE ADDRESS
--

PROJECT DIRECTOR --	PROJECT MANAGER --
PROJECT DESIGNER Maddi Stevenson	TECHNICAL DESIGNER --


DRAWING TITLE
LEVEL 3 GENERAL ARRANGEMENT - OPTION B

PROJECT NO. XXXXX	SCALE 1 : 100 @ A1	REVISION
-----------------------------	------------------------------	----------

DRAWING NO.
XXXXX—OKT—01—AZZ—DP—I—0103B


The Courtyard
6 St Cross Street
London
EC1N 8UB

+44 (0)20 7553 9500
oktra.co.uk

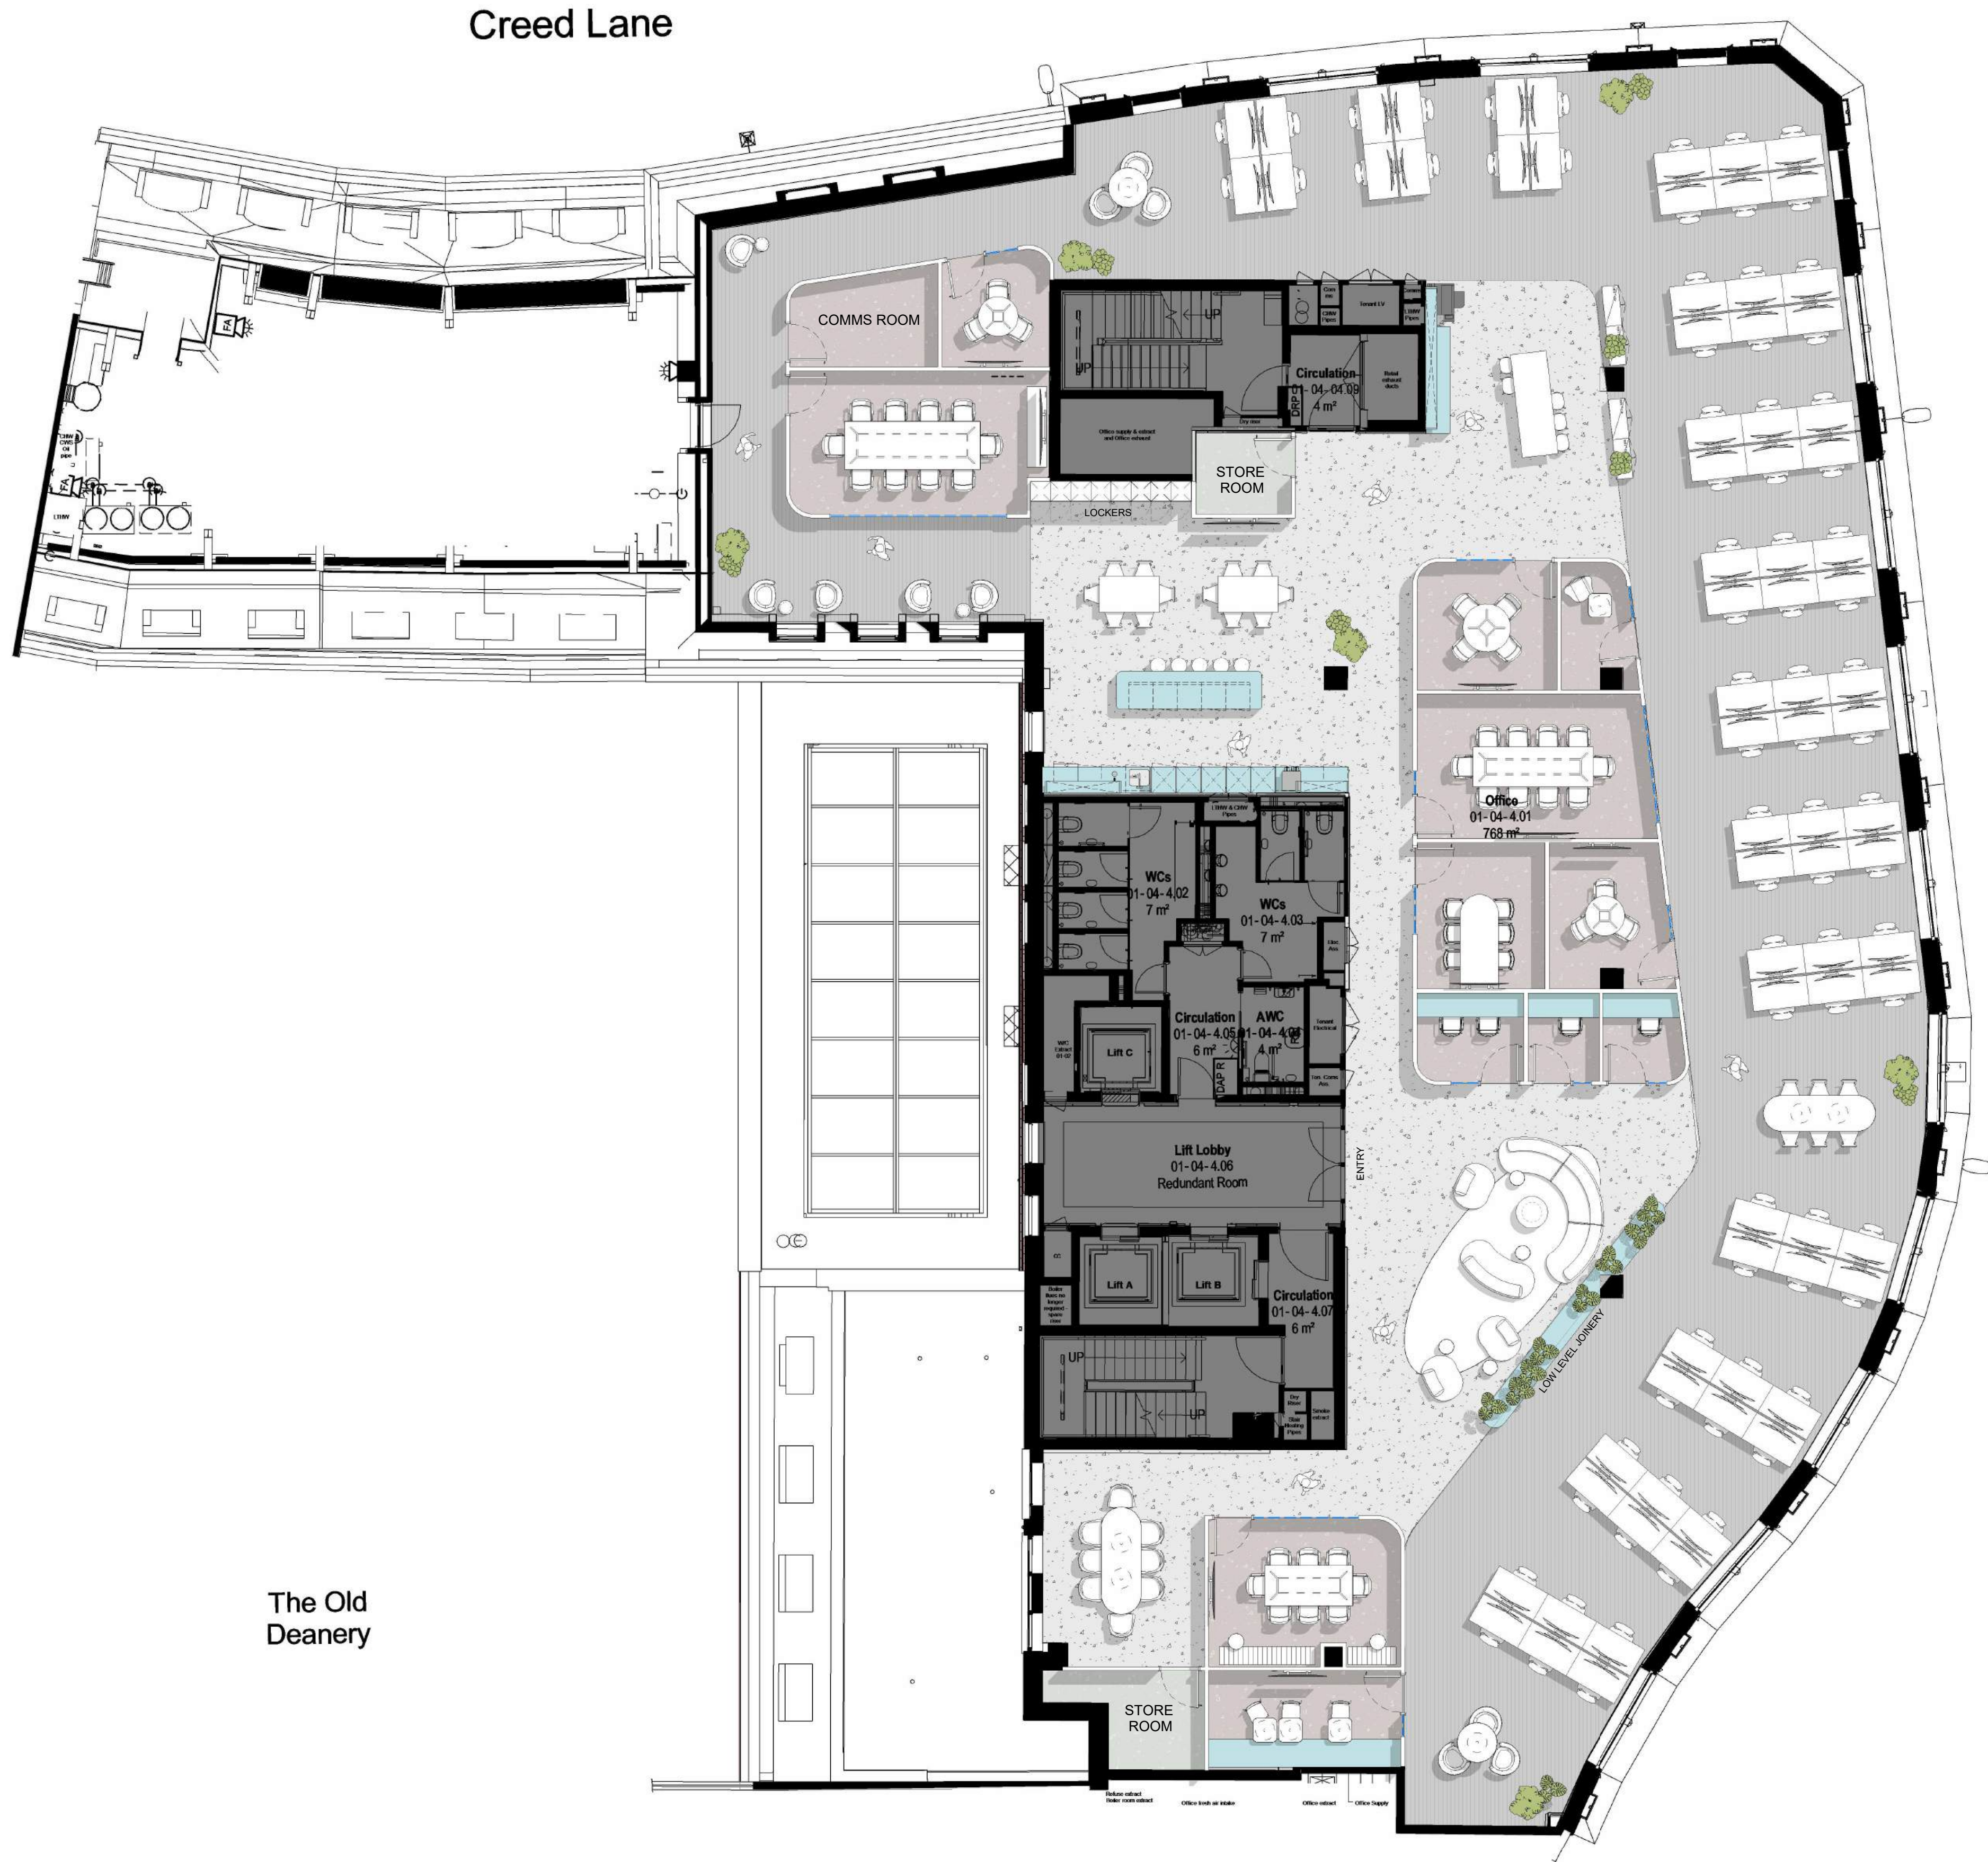

1 Level 04 - GENERAL ARRANGEMENT
1 : 100

SCALE 1:100
1 2 3 4 5 10

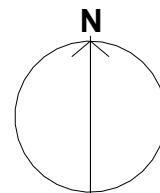

© COPYRIGHT OKTRA LTD
THIS DRAWING REMAINS THE COPYRIGHT OF OKTRA LTD. TO BE USED SOLELY FOR THE PROJECT AND INFORMATION AS TITLED. THIS DRAWING MUST NOT BE COPIED WITHOUT PRIOR WRITTEN CONSENT. CONTRACTORS ARE RESPONSIBLE FOR ENSURING ALL WORKS COMPLY WITH ALL RELEVANT STATUTORY REQUIREMENTS AND BEST PRACTICE STANDARDS.
DO NOT SCALE FROM DRAWING. CONTRACTORS MUST CHECK ALL DIMENSIONS AND SERVICES PRIOR TO COMMENCEMENT OF ANY WORKS. OKTRA LTD MUST BE NOTIFIED OF ANY DISCREPANCIES.

GENERAL ARRANGEMENT LEGEND

Symbols shown are not to scale - some symbols may not appear on the layout plan

COMPONENT TAGS

[R1-01]
Name
R1 = ROOM - 1ST FLOOR
01 = ROOM NUMBER
Name = ROOM NAME

PARTITION REFERENCES

EXISTING WALLS
NEW SOLID PARTITIONS
NEW SINGLE GLAZED PARTITIONS
NEW ACOUSTIC SINGLE GLAZED PARTITIONS
NEW DOUBLE GLAZED PARTITIONS

DOOR REFERENCES

NEW SOLID DOOR SINGLE
NEW SOLID DOOR DOUBLE
NEW GLAZED DOOR SINGLE
NEW GLAZED DOOR DOUBLE
NEW SOLID DOOR LEAF & HALF
NEW GLAZED DOOR SLIDING
NEW GLAZED DOOR DOUBLE

FURNITURE DETAILS

NEW FURNITURE
EXISTING FURNITURE
JOINERY ITEMS

ISSUE DESCRIPTION
DRAWN CHKD DATE

Pre-Construction

CLIENT

SITE ADDRESS

PROJECT DIRECTOR PROJECT MANAGER

PROJECT DESIGNER TECHNICAL DESIGNER

Maddi Stevenson

DRAWING TITLE

LEVEL 4 GENERAL ARRANGEMENT

PROJECT NO. SCALE REVISION

XXXXX 1 : 100 @ A1


DRAWING NO.

XXXXX—OKT—01—AZZ—DP—I—0104

The Courtyard
6 St Cross Street
London
EC1N 8UB

+44 (0)20 7553 9500
oktra.co.uk

oktra

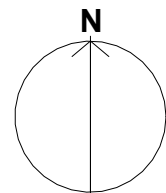

© COPYRIGHT OKTRA LTD
THIS DRAWING REMAINS THE COPYRIGHT OF OKTRA LTD. TO BE USED SOLELY FOR THE PROJECT AND INFORMATION AS TITLED. THIS DRAWING MUST NOT BE COPIED WITHOUT PRIOR WRITTEN CONSENT. CONTRACTORS ARE RESPONSIBLE FOR ENSURING ALL WORKS COMPLY WITH ALL RELEVANT STATUTORY REQUIREMENTS AND BRITISH STANDARDS.
DO NOT SCALE FROM DRAWING. CONTRACTORS MUST CHECK ALL DIMENSIONS, LEVELS AND SERVICES PRIOR TO COMMENCEMENT OF ANY WORKS. OKTRA LTD MUST BE NOTIFIED OF ANY DISCREPANCIES.

GENERAL ARRANGEMENT LEGEND

Symbols shown are not to scale - some symbols may not appear on the layout plan

COMPONENT TAGS

[R1-01] Name	R1 = ROOM - 1ST FLOOR 01 = ROOM NUMBER
	Name = ROOM NAME

PARTITION REFERENCES

	EXISTING WALLS
	NEW SOLID PARTITIONS
	NEW SINGLE GLAZED PARTITIONS
	NEW ACOUSTIC SINGLE GLAZED PARTITIONS
	NEW DOUBLE GLAZED PARTITIONS

DOOR REFERENCES

	NEW SOLID DOOR SINGLE
	NEW SOLID DOOR DOUBLE
	NEW GLAZED DOOR SINGLE
	NEW GLAZED DOOR DOUBLE
	NEW SOLID DOOR LEAF & HALF
	NEW GLAZED DOOR SLIDING
	NEW GLAZED DOOR DOUBLE

FURNITURE DETAILS

	NEW FURNITURE
	EXISTING FURNITURE
	JOINERY ITEMS

ISSUE	DESCRIPTION	DRWN	CHKD	DATE
-------	-------------	------	------	------

DRAWING STAGE
Pre-Construction

CLIENT
--

SITE ADDRESS
--

PROJECT DIRECTOR --	PROJECT MANAGER --
PROJECT DESIGNER Maddi Stevenson	TECHNICAL DESIGNER --


DRAWING TITLE
LEVEL 5 GENERAL ARRANGEMENT

PROJECT NO. XXXXX	SCALE 1:100 @ A1	REVISION
-----------------------------	----------------------------	----------

DRAWING NO.
XXXXX—OKT—01—AZZ—DP—I—0105

oktra

The Courtyard
6 St Cross Street
London
EC1N 8UB
+44 (0)20 7553 9500
oktra.co.uk

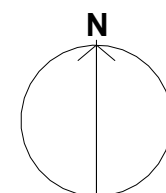

© COPYRIGHT OKTRA LTD
THIS DRAWING REMAINS THE COPYRIGHT OF OKTRA LTD. TO BE USED SOLELY FOR THE PROJECT AND INFORMATION AS TITLED. THIS DRAWING MUST NOT BE COPIED WITHOUT PRIOR WRITTEN CONSENT. CONTRACTORS ARE RESPONSIBLE FOR ENSURING ALL WORKS COMPLY WITH ALL RELEVANT STATUTORY REQUIREMENTS AND BRITISH STANDARDS.

DO NOT SCALE FROM DRAWING. CONTRACTORS MUST CHECK ALL DIMENSIONS, LEVELS AND SERVICES PRIOR TO COMMENCEMENT OF ANY WORKS. OKTRA LTD MUST BE NOTIFIED OF ANY DISCREPANCIES.

GENERAL ARRANGEMENT LEGEND

Symbols shown are not to scale - some symbols may not appear on the layout plan

COMPONENT TAGS

[R1-01] Name	R1 = ROOM - 1ST FLOOR 01 = ROOM NUMBER Name = ROOM NAME
-----------------	---

PARTITION REFERENCES

	EXISTING WALLS
	NEW SOLID PARTITIONS
	NEW SINGLE GLAZED PARTITIONS
	NEW ACOUSTIC SINGLE GLAZED PARTITIONS
	NEW DOUBLE GLAZED PARTITIONS

DOOR REFERENCES

NEW SOLID DOOR SINGLE	NEW SOLID DOOR DOUBLE	NEW GLAZED DOOR SINGLE	NEW GLAZED DOOR DOUBLE
NEW SOLID DOOR LEAF & HALF	NEW GLAZED DOOR SLIDING	NEW GLAZED DOOR DOUBLE	

FURNITURE DETAILS

NEW FURNITURE	EXISTING FURNITURE	JOINERY ITEMS

ISSUE	DESCRIPTION	DRWN	CHKD	DATE
-------	-------------	------	------	------

DRAWING STAGE

Pre-Construction

CLIENT

SITE ADDRESS

PROJECT DIRECTOR

PROJECT DESIGNER

DRAWING TITLE

LEVEL 5 GENERAL ARRANGEMENT - OPTION B

PROJECT NO.

SCALE

REVISION

DRAWING NO.


XXXXX—OKT—01—AZZ—DP—I—0105B

The Courtyard
6 St Cross Street
London
EC1N 8UB
+44 (0)20 7553 9500
oktra.co.uk



4

1 **Level 06 - GENERAL ARRANGEMENT**
1 : 100

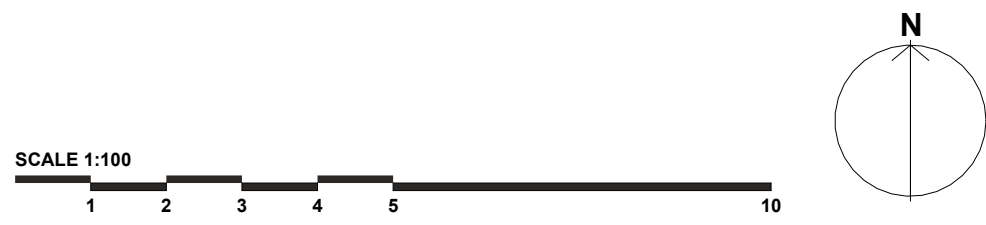

© COPYRIGHT OKTRA LTD

THIS DRAWING REMAINS THE COPYRIGHT OF OKTRA LTD. TO BE USED SOLELY FOR THE PROJECT AND INFORMATION AS TITLED. THIS DRAWING MUST NOT BE COPIED WITHOUT PRIOR WRITTEN CONSENT. CONTRACTORS ARE RESPONSIBLE FOR ENSURING ALL WORKS COMPLY WITH ALL RELEVANT STATUTORY REQUIREMENTS AND BRITISH STANDARDS.

DO NOT SCALE FROM DRAWING. CONTRACTORS MUST CHECK ALL DIMENSIONS, LEVELS AND SERVICES PRIOR TO COMMENCEMENT OF ANY WORKS. OKTRA LTD MUST BE NOTIFIED OF ANY DISCREPANCIES.

GENERAL ARRANGEMENT LEGEND

Symbols shown are not to scale - some symbols may not appear on the layout plan

COMPONENT TAGS

[RT-01] Name	R1 = ROOM - 1ST FLOOR 01 = ROOM NUMBER Name = ROOM NAME
-----------------	---

PARTITION REFERENCES

	EXISTING WALLS
	NEW SOLID PARTITIONS
	NEW SINGLE GLAZED PARTITIONS
	NEW ACOUSTIC SINGLE GLAZED PARTITIONS
	NEW DOUBLE GLAZED PARTITIONS

DOOR REFERENCES

	NEW SOLID DOOR SINGLE
	NEW SOLID DOOR DOUBLE
	NEW GLAZED DOOR SINGLE
	NEW GLAZED DOOR DOUBLE
	NEW SOLID DOOR LEAF & HALF
	NEW GLAZED DOOR SLIDING
	NEW GLAZED DOOR DOUBLE

FURNITURE DETAILS

	NEW FURNITURE
	EXISTING FURNITURE
	JOINERY ITEMS

ISSUE	DESCRIPTION	DRWN	CHKD	DATE
-------	-------------	------	------	------

DRAWING STAGE

Pre-Construction

CLIENT

SITE ADDRESS

PROJECT DIRECTOR	PROJECT MANAGER
---	---
PROJECT DESIGNER	TECHNICAL DESIGNER
Maddi Stevenson	---

DRAWING TITLE

LEVEL 6 GENERAL ARRANGEMENT

PROJECT NO.	SCALE	REVISION
XXXXX	1 : 100 @ A1	---

DRAWING NO.

XXXXX—OKT—01—AZZ—DP—I—0106

The Courtyard
6 St Cross Street
London
EC1N 8UB

+44 (0)20 7553 9500
oktra.co.uk